

**GLENBROOK HIGH SCHOOLS
District Business Office**

**TO: Dr. Mike Riggle
Hillary Siena**

FROM: Kimberly Ptak

DATE: May 16, 2011

**RE: DISCUSSION/ACTION: CAPITAL OUTLAY REQUEST: GBS
FIELDHOUSE CURTAINS**

RECOMMENDATION

It is recommended that the Board of Education approve the purchase of (2) curtains to divide the three interior courts in the GBS fieldhouse from Carroll Seating in the total amount of \$20,149.

BACKGROUND

The fieldhouse curtains are the original curtains and have become unreliable. The curtains are raised and lowered many times during the week and are used to separate the courts for PE classes and athletic teams. GBS has replaced bolts that have sheared off and had to splice the main pipes back together to keep them operating. The cable pulleys are also an issue with the cables jumping off due to wear on both the pulleys and main pipes that operate the curtain. At the present time, the far west curtain is not usable.

This is an addition to the previously approved FY 11/12 GBS capital outlay list. Since, due to favorable bidding, the original GBS capital outlay requests are approximately \$18,500 under the approved estimate, adding the curtains still allows GBS to stay close to their original total capital outlay request. See attached for a sketch of the fieldhouse floor layout.

BID RESULTS

Carroll Seating	\$20,149
Larson Equipment	\$32,800
Estimate	\$24,000



ARCON
ARCHITECTURAL RECORDS
CONSULTANTS
5000 West Lake Ave.
Suite 100
Northbrook, IL 60062
TEL: 847.464.1300
WWW.ARCONCONSULTANTS.COM

2011 LIFE SAFETY & GENERAL REMODELING WORK

BY
ARCON
5000 West Lake Ave.
Suite 100
Northbrook, IL 60062

BY
ARCON
5000 West Lake Ave.
Suite 100
Northbrook, IL 60062

BY
ARCON
5000 West Lake Ave.
Suite 100
Northbrook, IL 60062

BY
ARCON
5000 West Lake Ave.
Suite 100
Northbrook, IL 60062

DOCUMENTS FOR BIDDING

No.	Date	By

PROJECT NUMBER
10194.2

ISSUE DATE
4/30/11

ISSUE BY
PAP

SHEET TITLE
GLENBROOK SOUTH
GYMNASIUM
PHASE TWO

SHEET NUMBER
A1.2

DATE
4/30/11

ISSUE BY
PAP


SHEET TITLE
GLENBROOK SOUTH
GYMNASIUM
PHASE TWO

SHEET NUMBER
A1.2


DATE
4/30/11

- #### NEW CONSTR.-SCOPE OF WORK NOTES SMT A1.2
- (NOT USED)
 - ALTERNATE 17: INITIAL ELECTRICAL REWORK COMPLETE. TOTAL 38 (13) *
 - CURRENT 30: REWORK OF ALL ELECTRICAL WORK UNDER EXISTING CEILING. TOTAL 38 (13) *
 - ALTERNATE 25: INITIAL DANGER ROLL-UP CONTINUED. TOTAL TWO (2) *
 - ALTERNATE 26: INITIAL DANGER ROLL-UP CONTINUED. TOTAL TWO (2) *
 - ALTERNATE 27: INITIAL DANGER ROLL-UP CONTINUED. TOTAL TWO (2) *
 - ALTERNATE 28: INITIAL DANGER ROLL-UP CONTINUED. TOTAL TWO (2) *
 - ALTERNATE 29: INITIAL DANGER ROLL-UP CONTINUED. TOTAL TWO (2) *
 - ALTERNATE 30: INITIAL DANGER ROLL-UP CONTINUED. TOTAL TWO (2) *
 - ALTERNATE 31: INITIAL 14 FT. X 14 FT. X 70 FT BATTING COIL (REWORKED) / ROLL-UP, TOTAL ONE (1) *
- * SEE ADDENDUM TO CONTRACT FOR ELECTRICAL CONTRACTOR UNDER EXISTING CONTRACT.

— dividing curtains

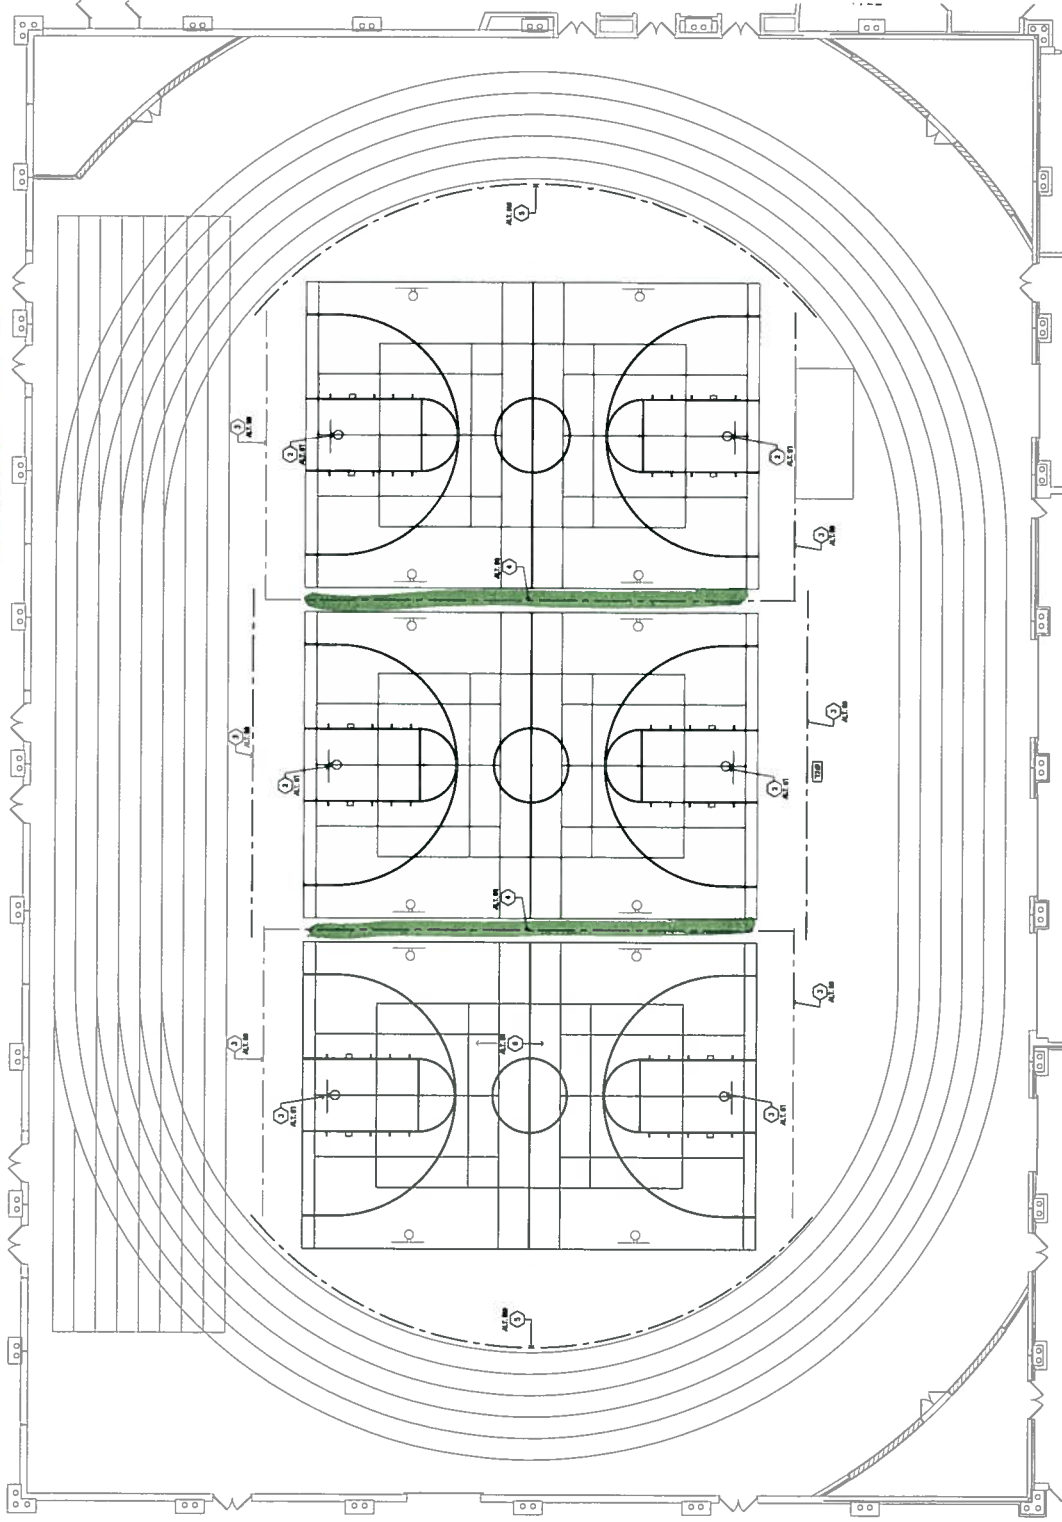

1 PARTIAL FIRST FLOOR PLAN - NEW WORK - GYMNASIUM EQUIPMENT GLENBROOK SOUTH

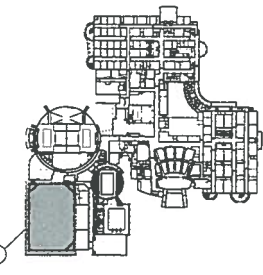

KEY PLAN - FIRST FLOOR GLENBROOK SOUTH HIGH SCHOOL